
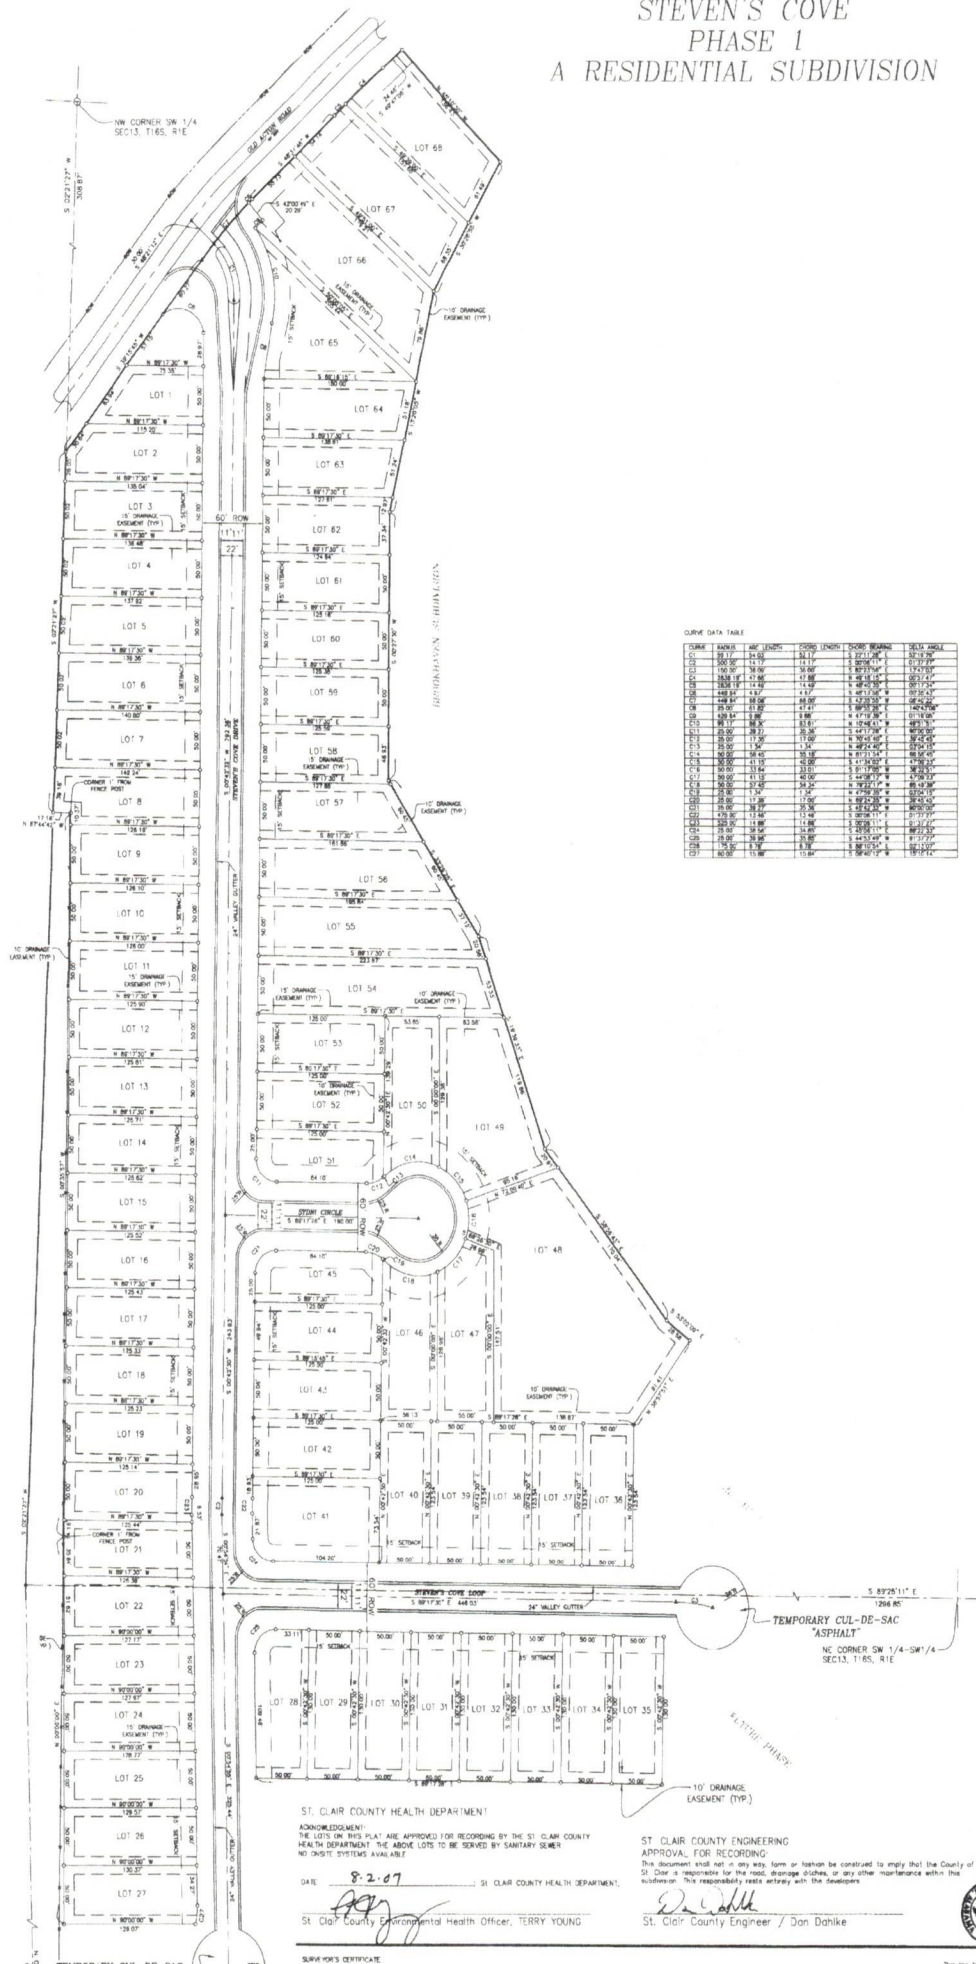


# STEVEN'S COVE PHASE 1 A RESIDENTIAL SUBDIVISION

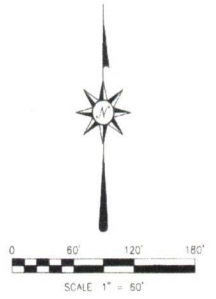

CURVE DATA TABLE


2007 79

08-13-2007

*Jean Smith*  
911 Coordinator  
St. Clair County

TOWN OF MARGARET, ALABAMA  
CERTIFICATE OF APPROVAL FOR RECORDING:



*Jeffrey Wilkins*

Date 8-7-07 2007

ST. CLAIR COUNTY HEALTH DEPARTMENT  
ACKNOWLEDGMENT:  
THE LOTS ON THIS PLAT ARE APPROVED FOR RECORDING BY THE ST. CLAIR COUNTY HEALTH DEPARTMENT THE ABOVE LOTS TO BE SERVED BY SANITARY SEWER NO ON-SITE SYSTEMS AVAILABLE  
DATE 8-2-07 ST. CLAIR COUNTY HEALTH DEPARTMENT  
St. Clair County Environmental Health Officer, TERRY YOUNG

ST. CLAIR COUNTY ENGINEERING  
APPROVAL FOR RECORDING:  
This document shall not in any way, form or fashion be construed to imply that the County of St. Clair is responsible for the road, drainage ditches, or any other maintenance within the subdivision. This responsibility exists entirely with the developers.  
*Don Danike*  
St. Clair County Engineer / Don Danike

SURVEYOR'S CERTIFICATE  
I, DONALD L. LAMER, A LICENSED PROFESSIONAL LAND SURVEYOR IN THE STATE OF ALABAMA HEREBY CERTIFY THAT THE ABOVE IS A TRUE AND CORRECT PLAT OF PHASE 1 OF STEVEN'S COVE SUBDIVISION, BEING A PART OF THE SOUTHWEST CORNER OF SECTION 13, TOWNSHIP 18 SOUTH, RANGE 1 EAST, LOCATED IN THE TOWN OF MARGARET, ST. 
DONALD L. LAMER  
DONALD L. LAMER, P.L.S.

